



Charter Township of Washington County of Macomb

Building Department


57900 Van Dyke Washington, MI 48094 (586) 786-0010 Fax (586) 752-6463

ADDITION REQUIREMENTS

The following must be provided to obtain a permit:


1. Building Permit Application along with a \$25.00 non-refundable fee.
2. Three (3) plot plans showing location of addition including proper setbacks.
3. Construction plans, three (2) sets.
4. If applicable, Macomb County Health Dept. & Macomb County Soil Erosion Permits required.

EXAMPLE OF A PLOT PLAN

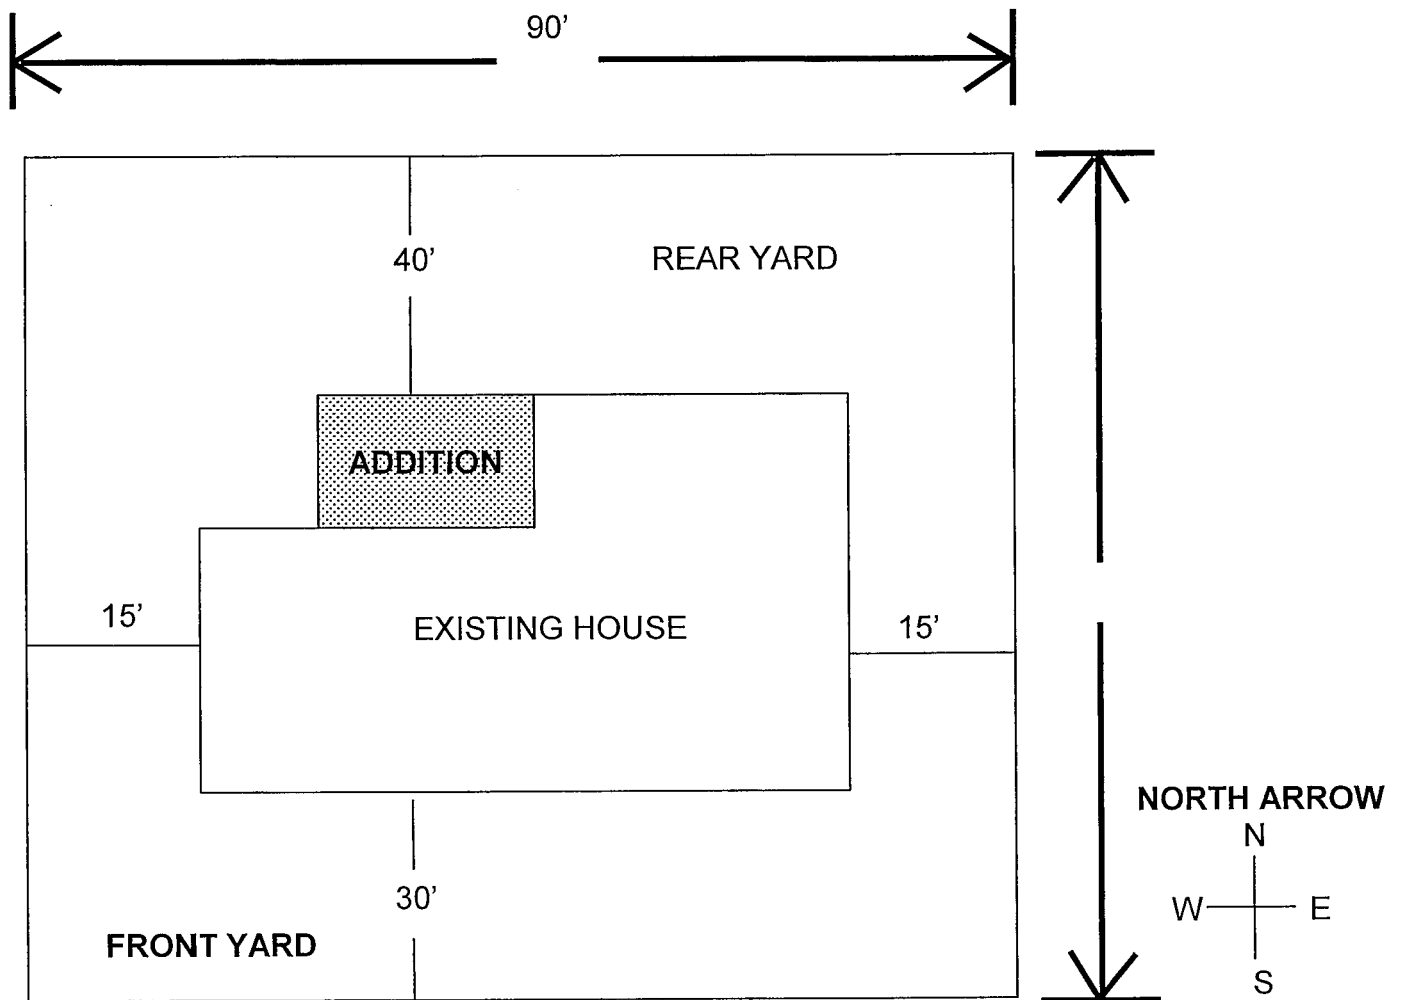


ADDRESS/STREET: _____

EXAMPLES:
FLOOR PLAN not to scale

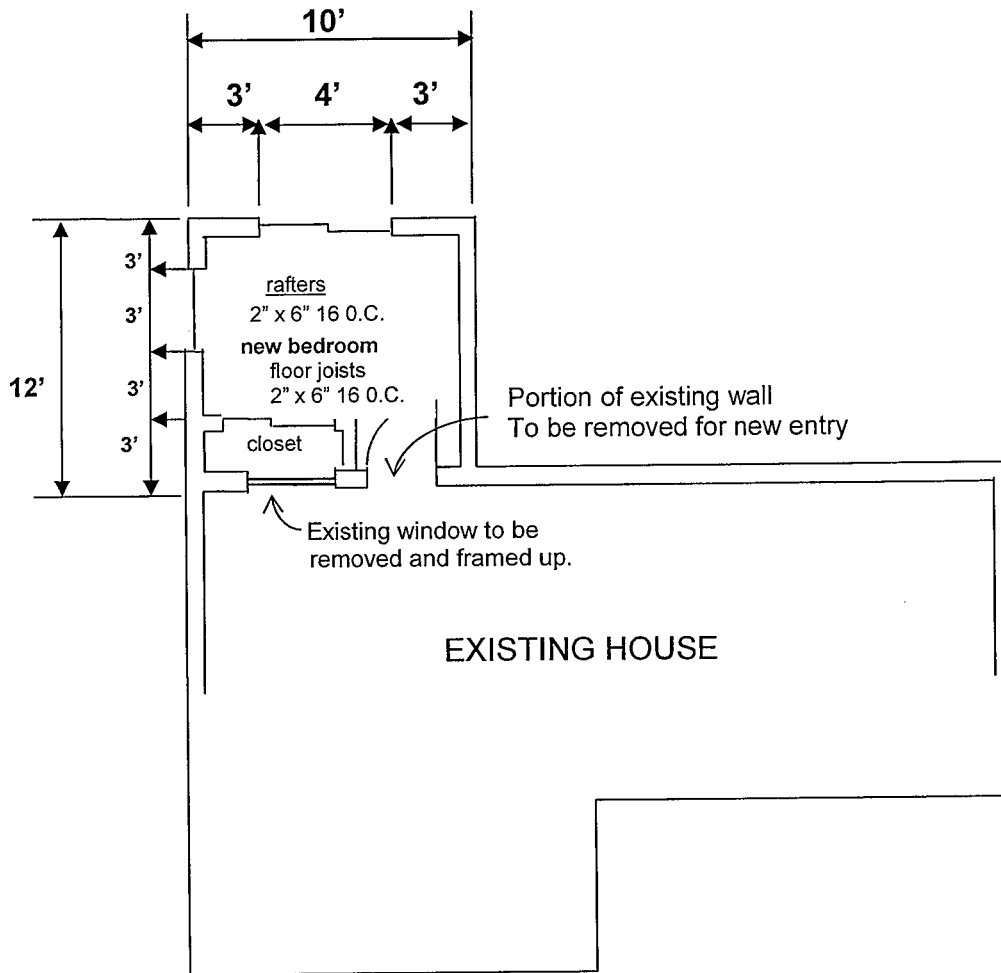


ELEVATION not to scale

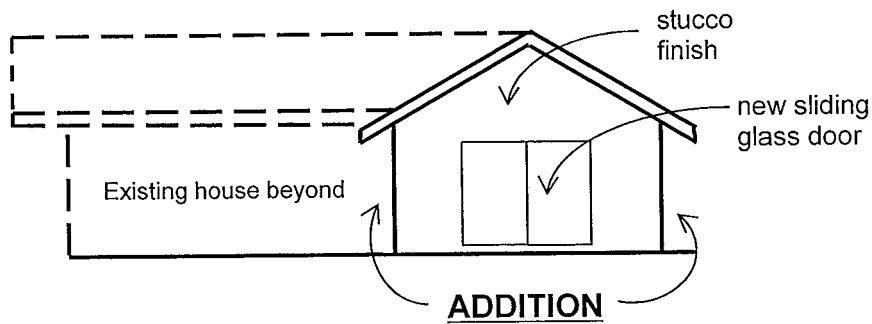


PLEASE INDICATE

- ❖ Location of Addition, including distance from property lines
- ❖ Size of Addition
- ❖ Location of septic and field
- ❖ Any existing structure
- ❖ Any easements
- ❖ Direction (of North Arrow)
- ❖ Lot/Parcel Dimensions
- ❖ Set backs of the dwelling
- ❖ Address/Street

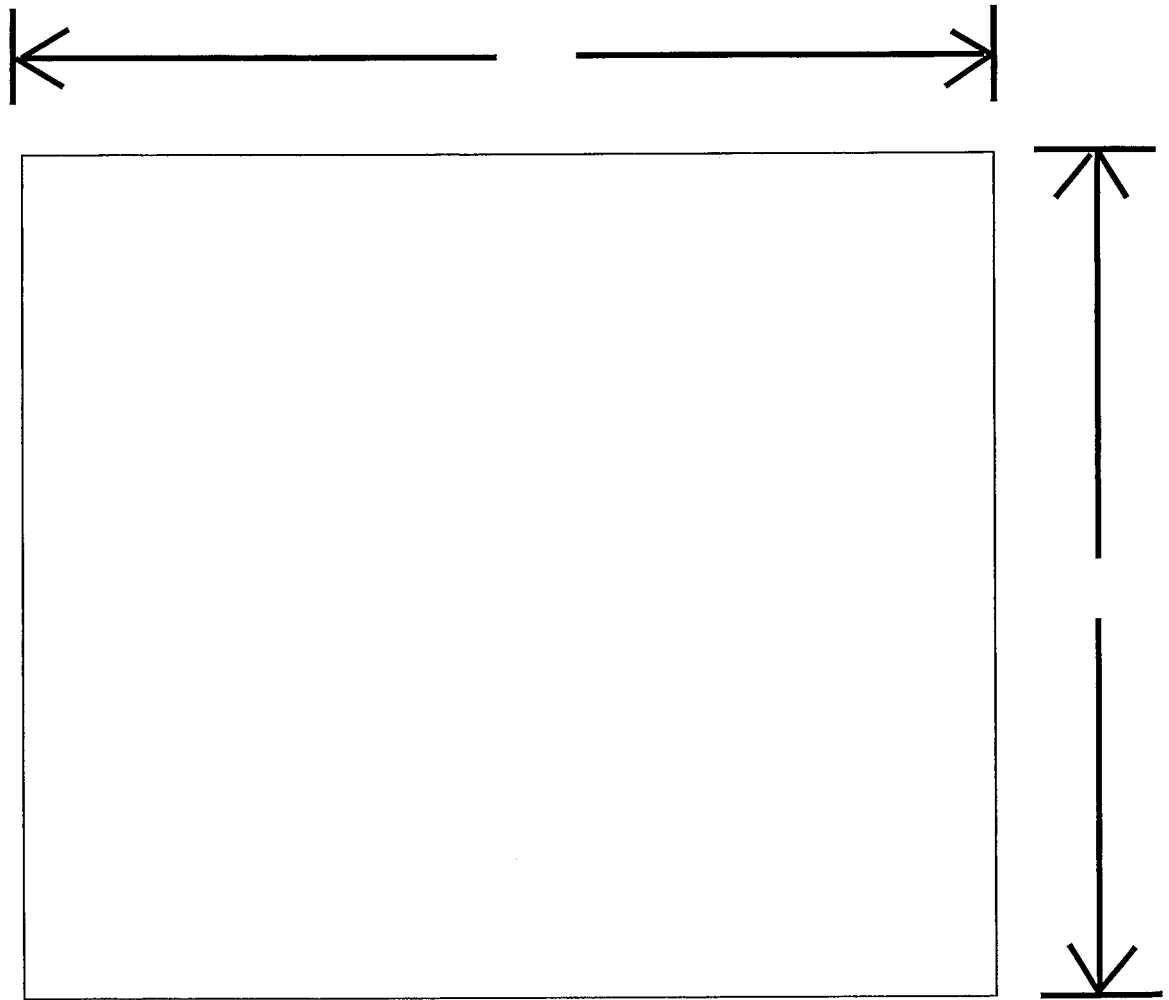

NORTH ARROW

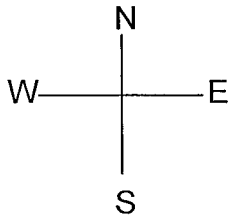

ADDRESS/STREET: _____