


LOCATION MAP  
NO SCALE

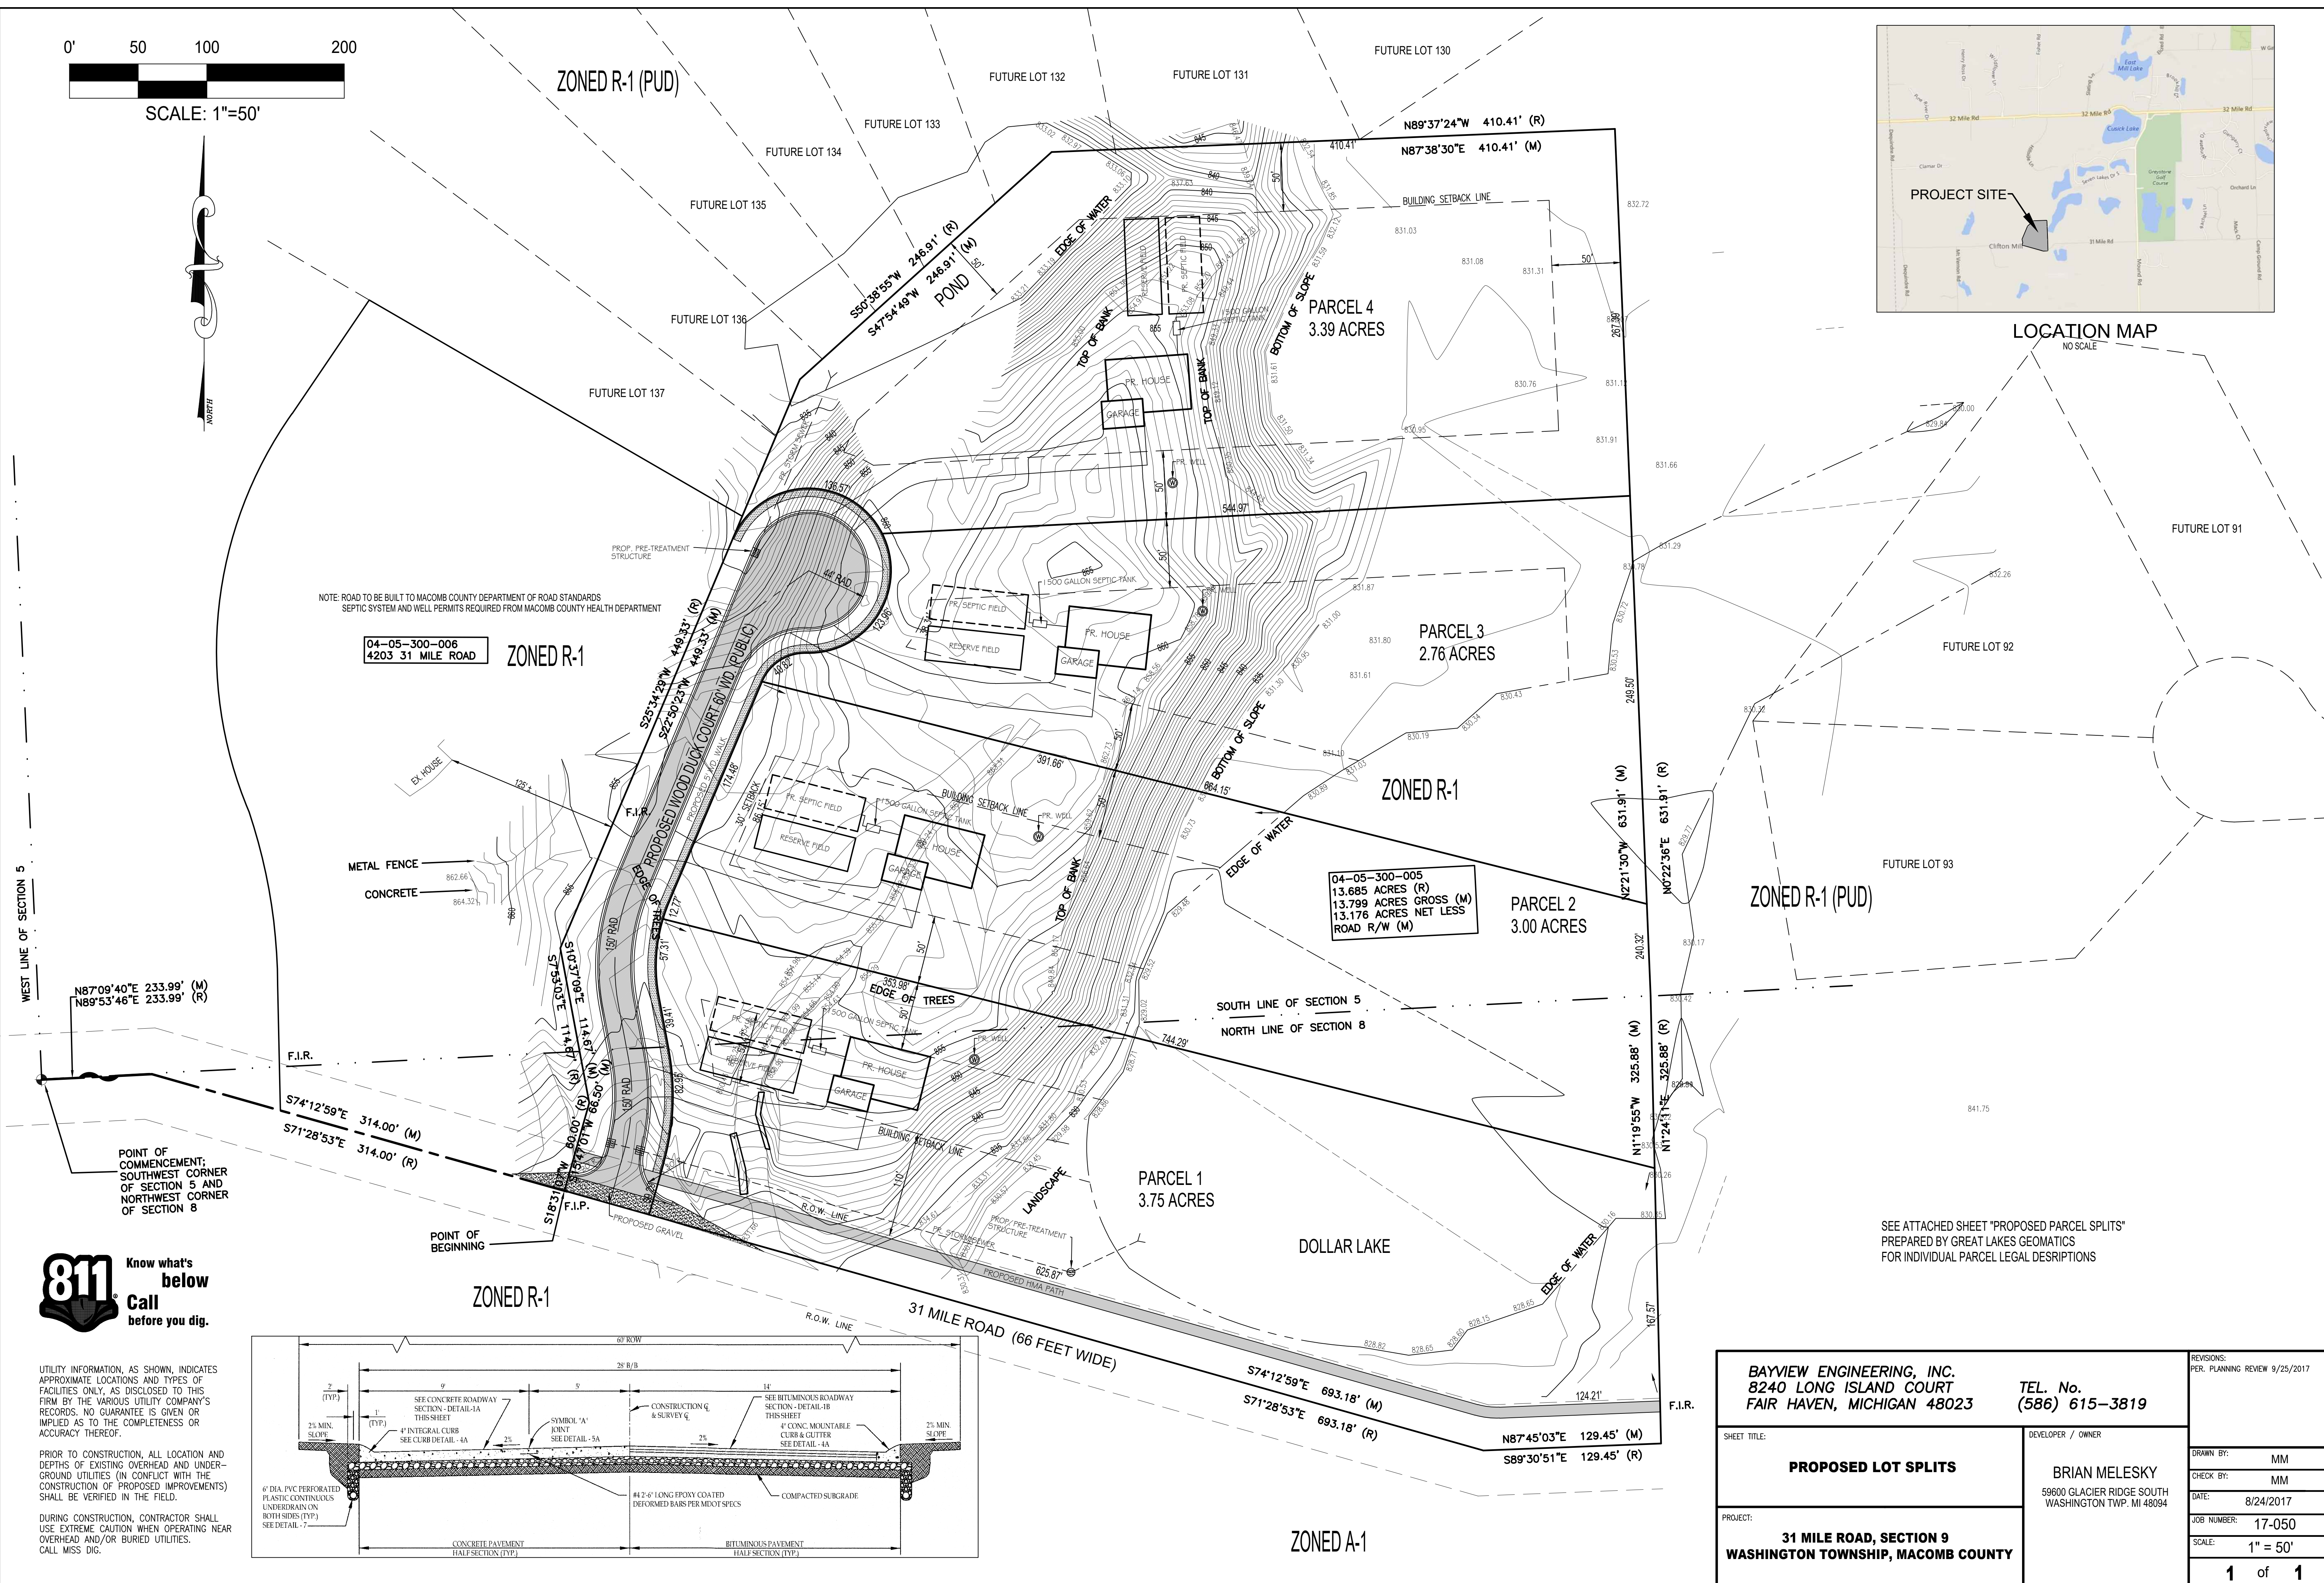

NOTE: ROAD TO BE BUILT TO MACOMB COUNTY DEPARTMENT OF ROAD STANDARDS SEPTIC SYSTEM AND WELL PERMITS REQUIRED FROM MACOMB COUNTY HEALTH DEPARTMENT

04-05-300-006  
4203 31 MILE ROAD

04-05-300-005  
13.685 ACRES GROSS (M)  
13.799 ACRES GROSS (M)  
13.176 ACRES NET LESS  
ROAD R/W (M)


SEE ATTACHED SHEET "PROPOSED PARCEL SPLITS"  
PREPARED BY GREAT LAKES GEOMATICS  
FOR INDIVIDUAL PARCEL LEGAL DESCRIPTIONS



UTILITY INFORMATION, AS SHOWN, INDICATES APPROXIMATE LOCATIONS AND TYPES OF FACILITIES ONLY, AS DISCLOSED TO THIS FIRM BY THE VARIOUS UTILITY COMPANY'S RECORDS. NO GUARANTEE IS GIVEN OR IMPLIED AS TO THE COMPLETENESS OR ACCURACY THEREOF.

PRIOR TO CONSTRUCTION, ALL LOCATION AND DEPTHS OF EXISTING OVERHEAD AND UNDERGROUND UTILITIES (IN CONFLICT WITH THE CONSTRUCTION OF PROPOSED IMPROVEMENTS) SHALL BE VERIFIED IN THE FIELD.

DURING CONSTRUCTION, CONTRACTOR SHALL USE EXTREME CAUTION WHEN OPERATING NEAR OVERHEAD AND/OR BURIED UTILITIES. CALL MISS DIG.

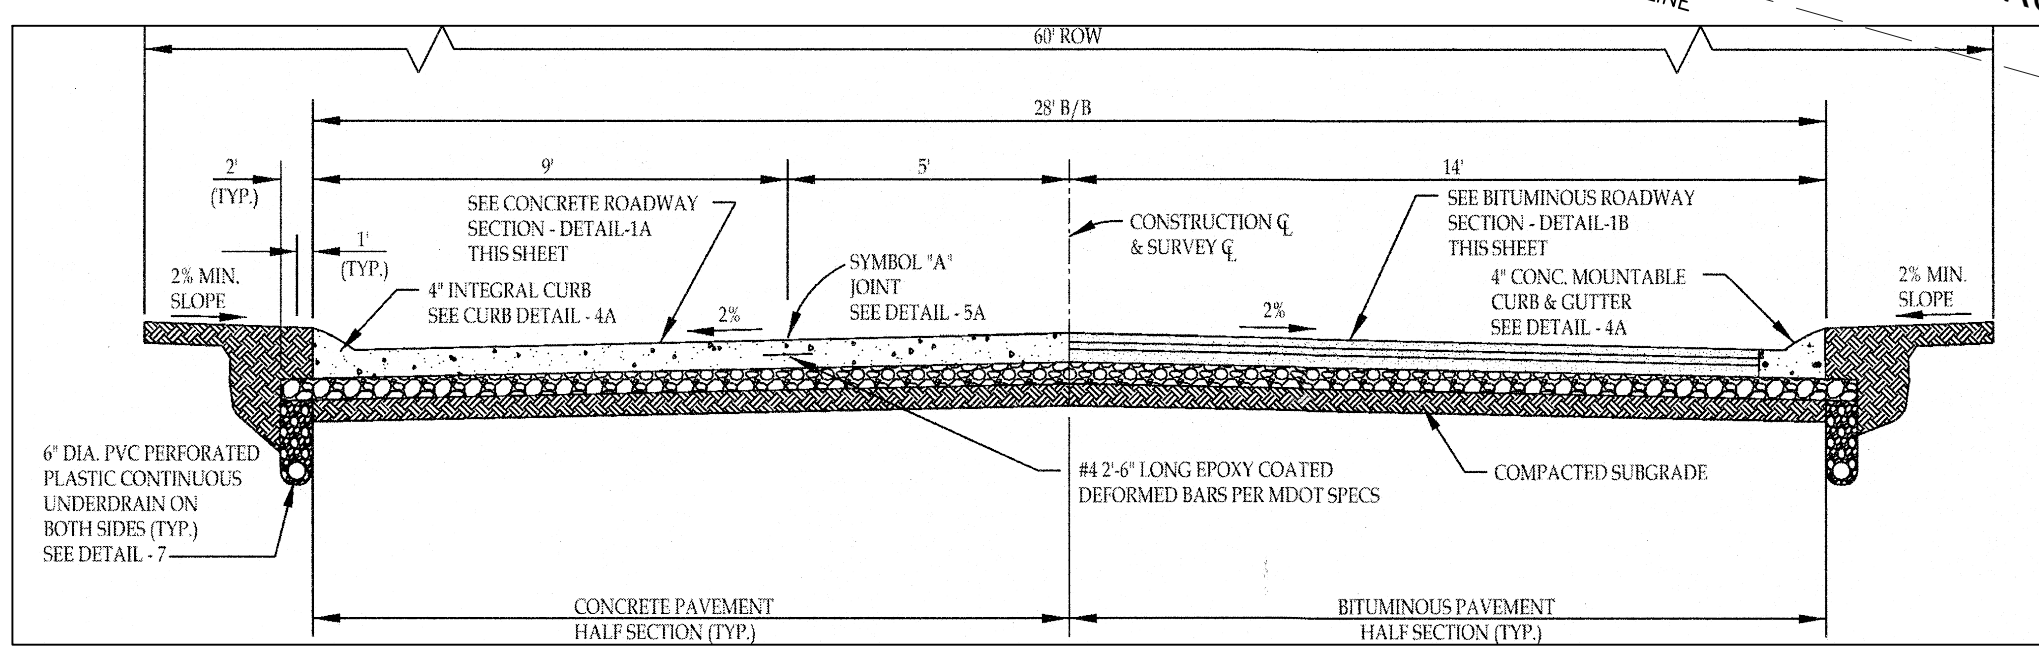

<b>BAYVIEW ENGINEERING, INC.</b> 8240 LONG ISLAND COURT FAIR HAVEN, MICHIGAN 48023		TEL. No. <b>(586) 615-3819</b>	REVISIONS: PER. PLANNING REVIEW 9/25/2017
<b>PROPOSED LOT SPLITS</b>		DEVELOPER / OWNER <b>BRIAN MELESKY</b> 59600 GLACIER RIDGE SOUTH WASHINGTON TWP, MI 48094	DRAWN BY: MM CHECK BY: MM DATE: 8/24/2017 JOB NUMBER: 17-050 SCALE: 1" = 50' <b>1 of 1</b>
SHEET TITLE:		PROJECT: <b>31 MILE ROAD, SECTION 9          WASHINGTON TOWNSHIP, MACOMB COUNTY</b>	